
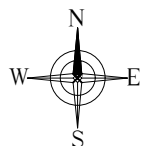


PROPOSED LAYOUT PLAN AT VILLAGE JATHERI ,DISTRICT. SONIPAT

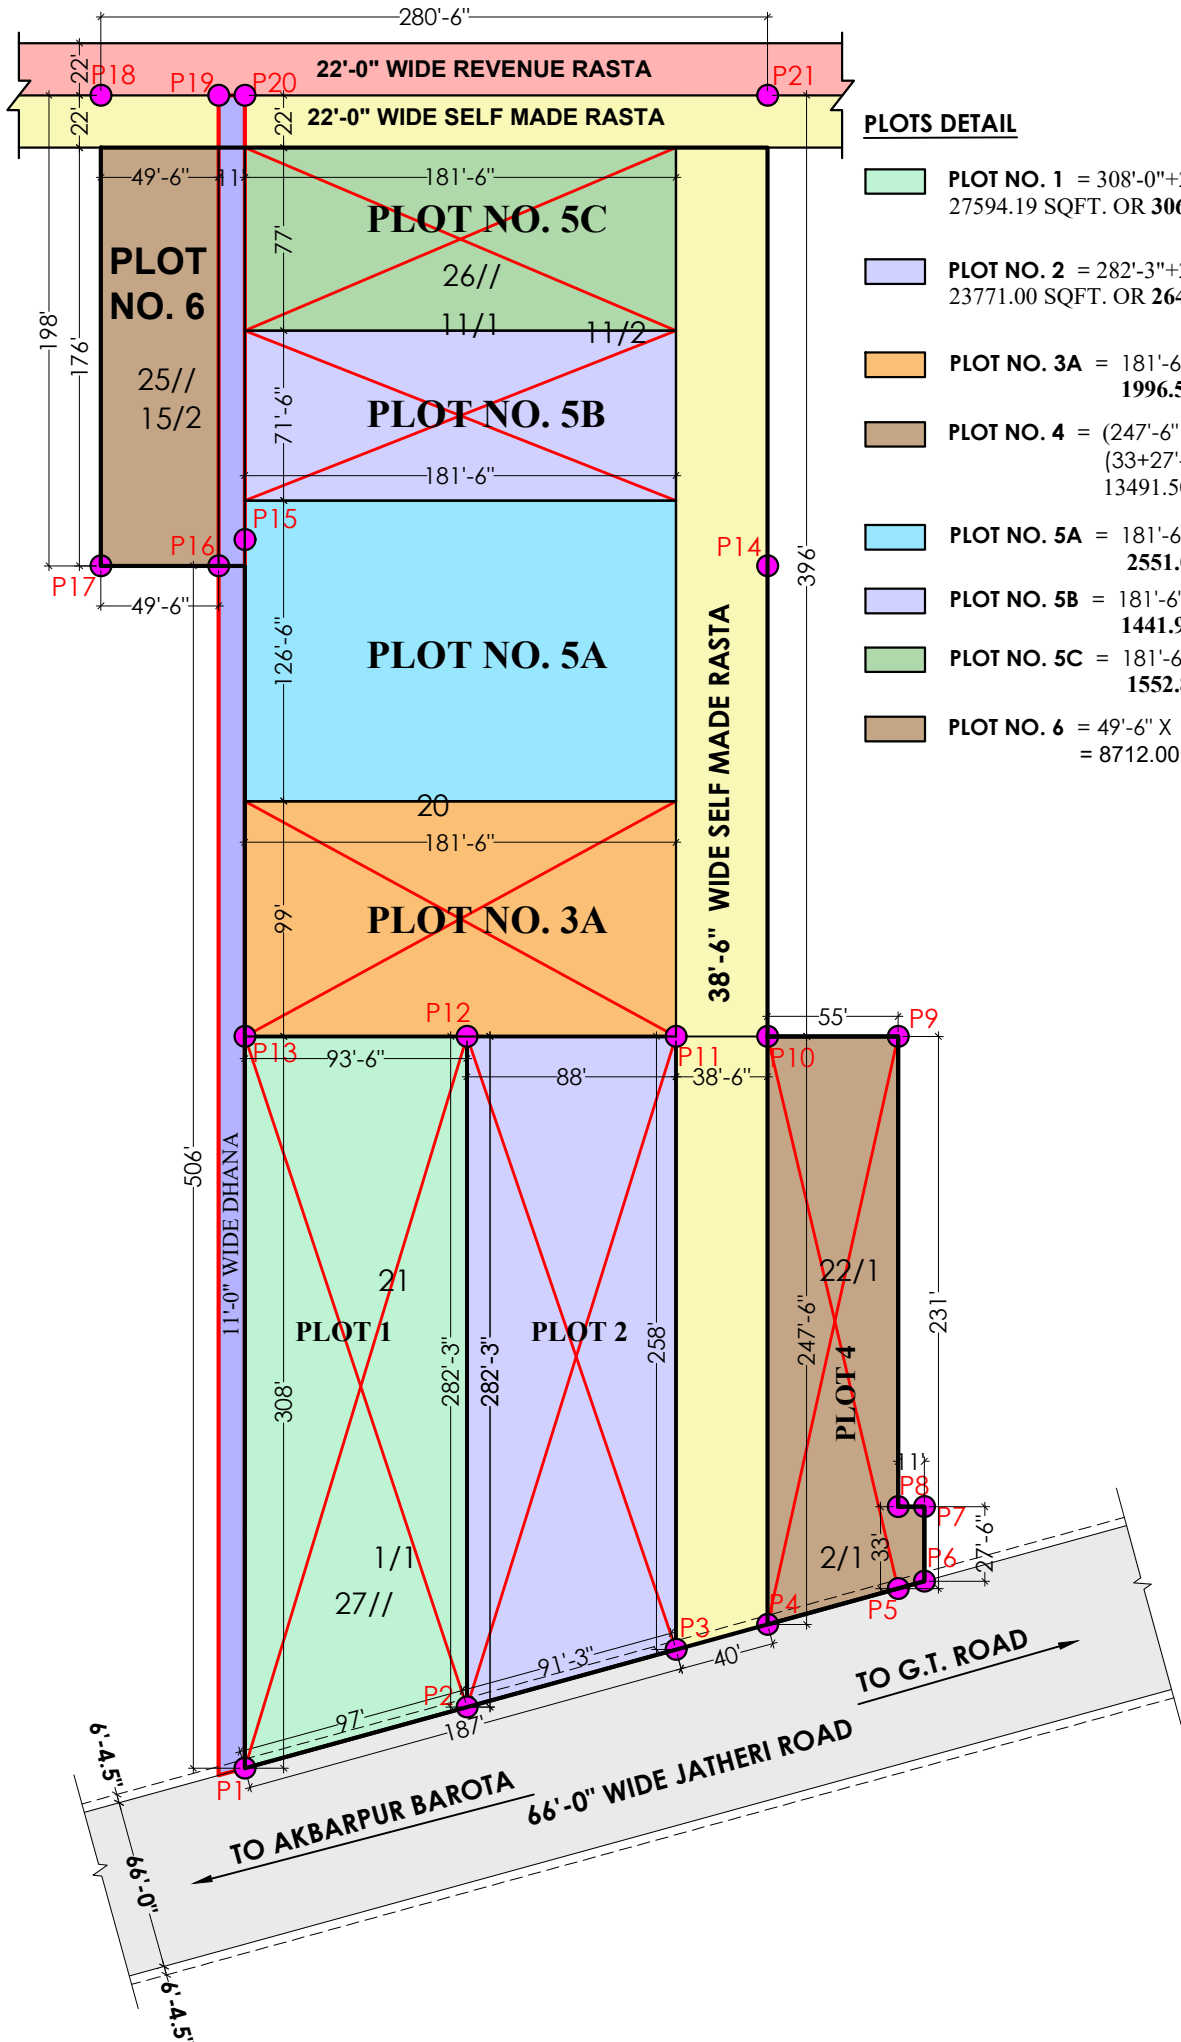

DRAWN BY - MAHESH

DATE - 15-04-2024