

LEGENDS

PLOT BOUNDARY

AREA UNDER 60 M WIDE GREEN BELT

SUBSTATION

UGSTP = 450 SQ.M.

UGT = 200 SQ.M.

U.D.

GREEN AREA

TRUCK PARKING


1

PLOT

REVENUE RASTA

COMMERCIAL

OPTION -1

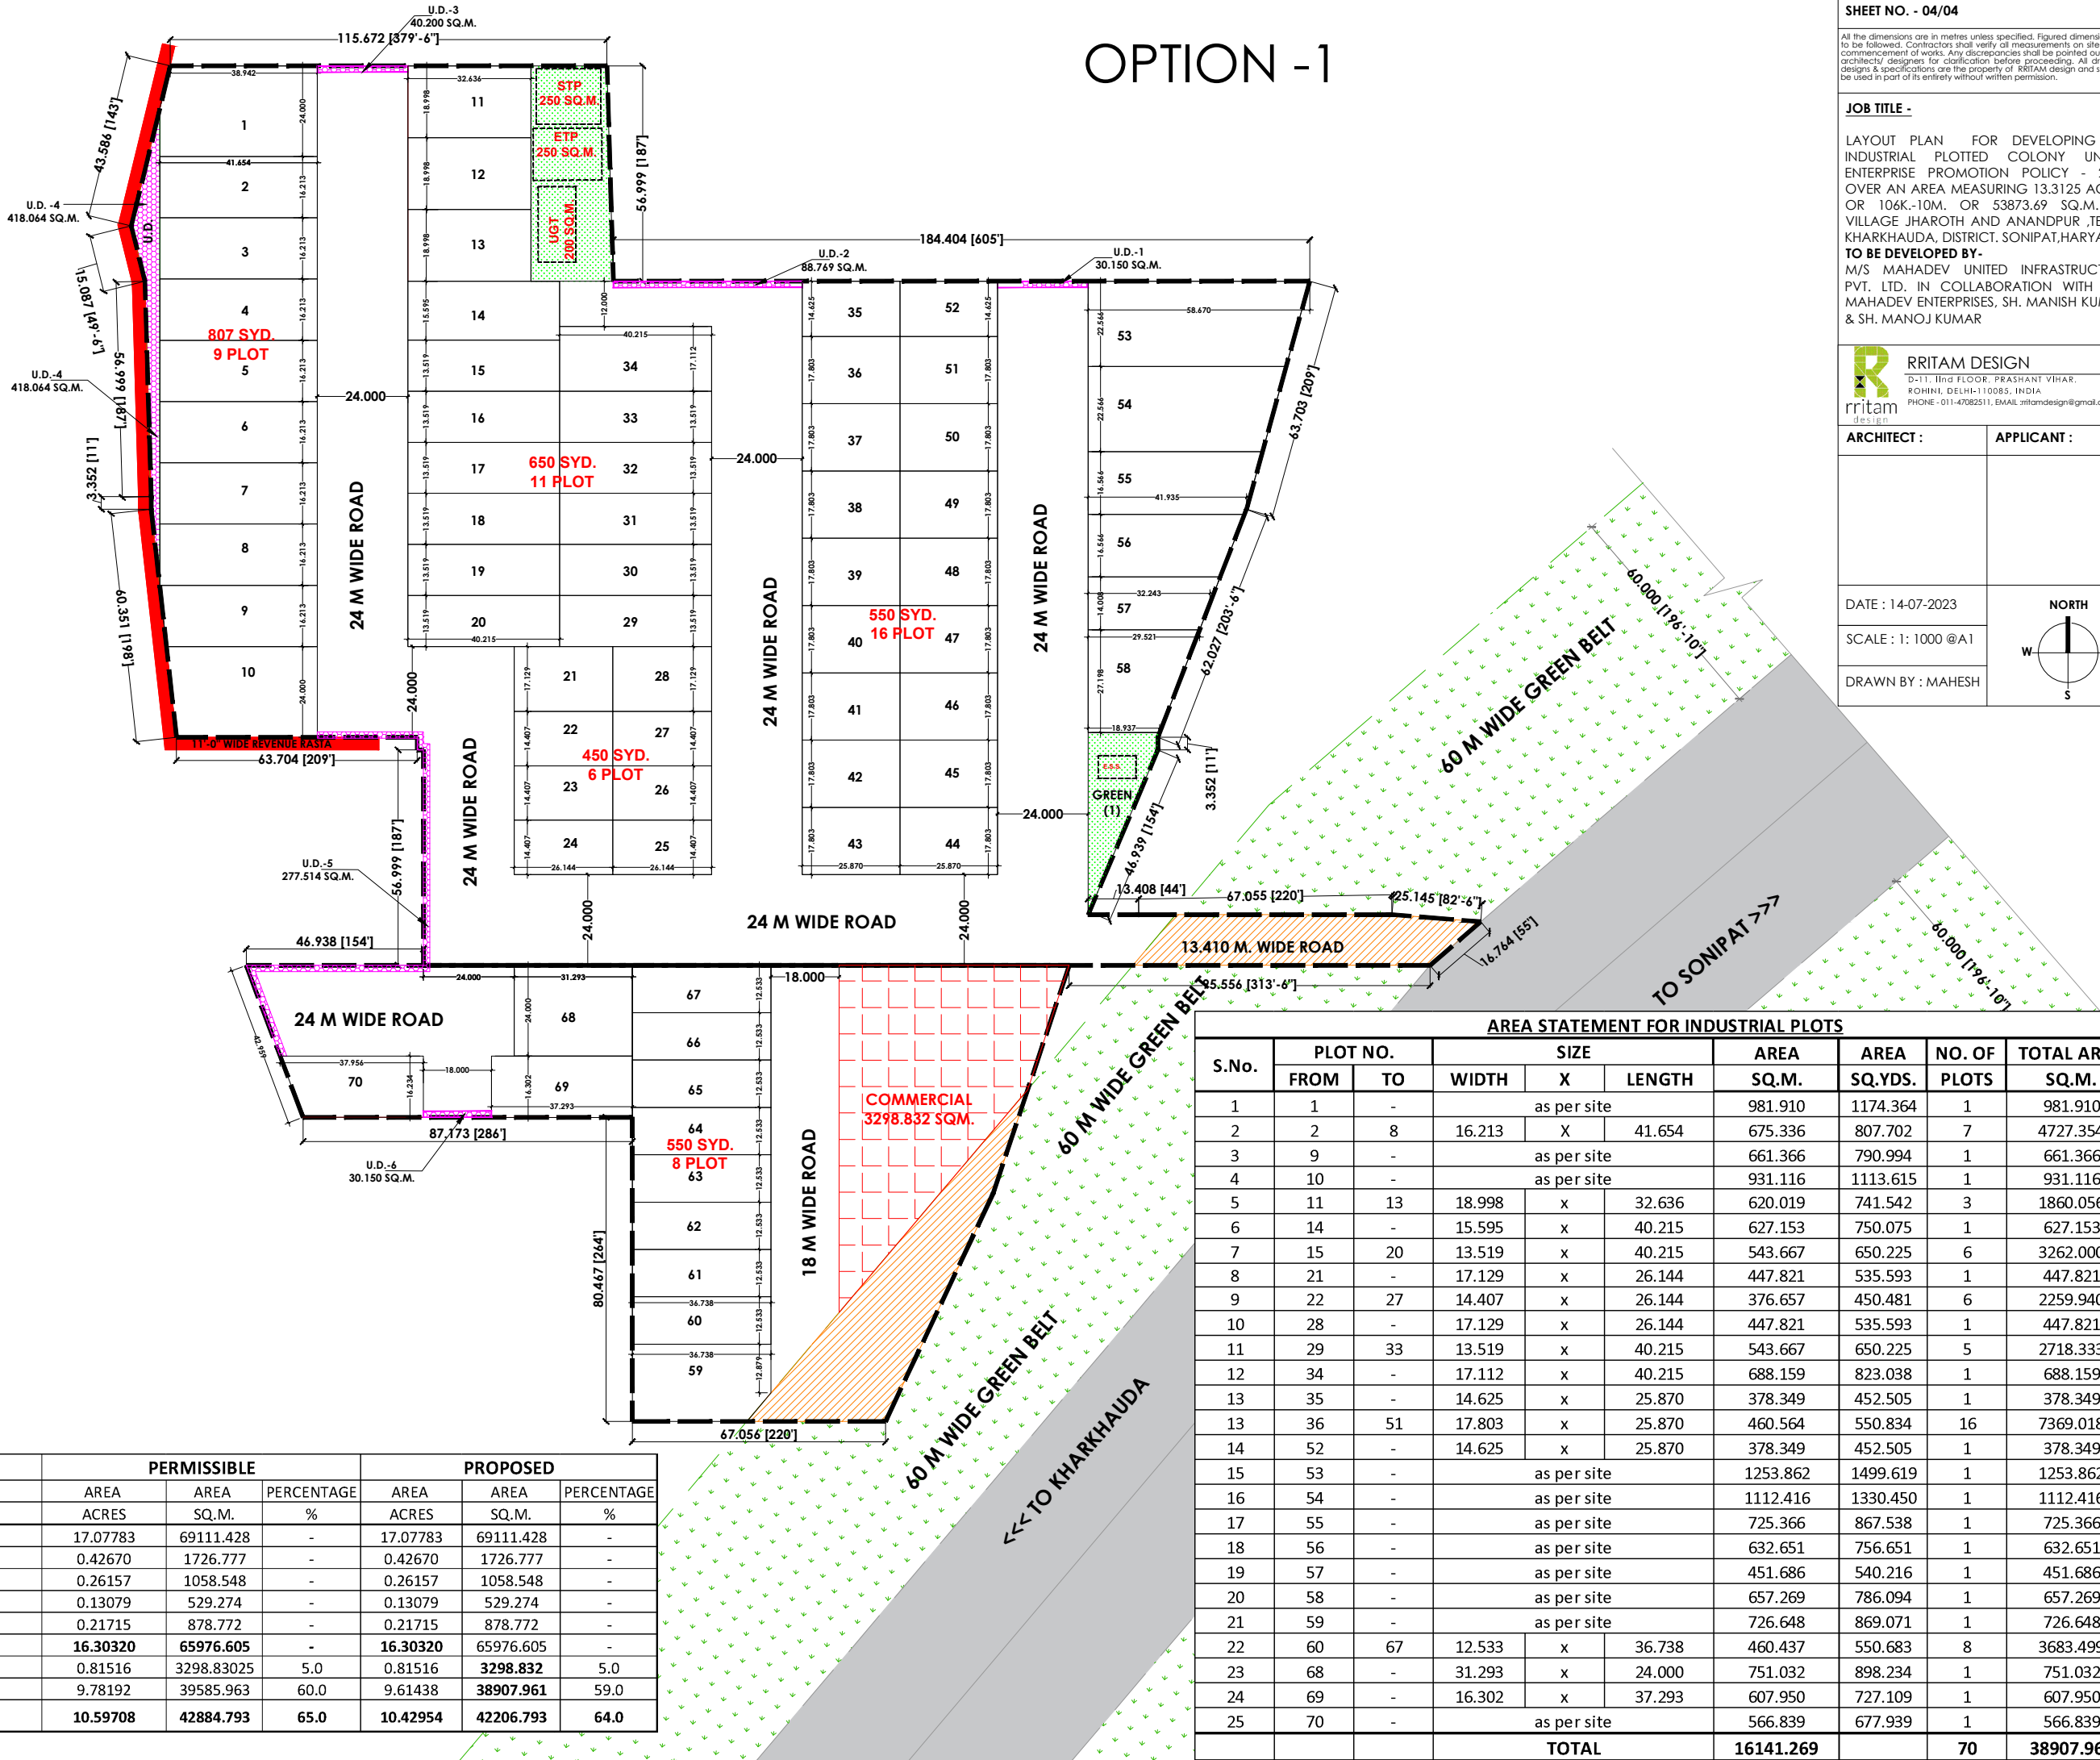

SHEET NO. - 04/04

All the dimensions are in metres unless specified. Figured dimensions are to be followed. Contractors shall verify all measurements on site before commencement of works. Any discrepancies shall be pointed out to the architects/ designers for clarification before proceeding. All drawings, designs & specifications are the property of RRTAM design and shall not be used in part of its entirety without written permission.

JOB TITLE -

LAYOUT PLAN FOR DEVELOPING AN INDUSTRIAL PLOTTED COLONY UNDER ENTERPRISE PROMOTION POLICY - 2015 OVER AN AREA MEASURING 13.3125 ACRES OR 106K-10M. OR 53873.69 SQ.M. AT VILLAGE JHAROTH AND ANANDPUR ,TEHSIL KHARKHAUDA, DISTRICT. SONIPAT,HARYANA

TO BE DEVELOPED BY-
M/S MAHADEV UNITED INFRASTRUCTURE PVT. LTD. IN COLLABORATION WITH M/S MAHADEV ENTERPRISES, SH. MANISH KUMAR & SH. MANOJ KUMAR

R

rritam design

RRTAM DESIGN
D-11, 11th FLOOR, PRASHANT VIHAR,
ROHINI, DELHI-110085, INDIA
PHONE - 011-47082511, EMAIL - rritamdesign@gmail.com

ARCHITECT :

APPLICANT :

DATE : 14-07-2023

SCALE : 1: 1000 @A1

DRAWN BY : MAHESH

NORTH

W
S
E