
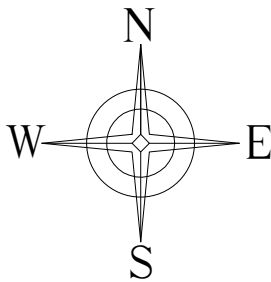


SITE SKETCH PLAN AT KILLA NO 53// 7/1/3 MIN, 7/2/3, 7/3/4, 7/4/3, 8/2, 13/2, 14/1 AT VILL.-BAZIDPUR SABOLI TEH. RAI DISTT. SNP.

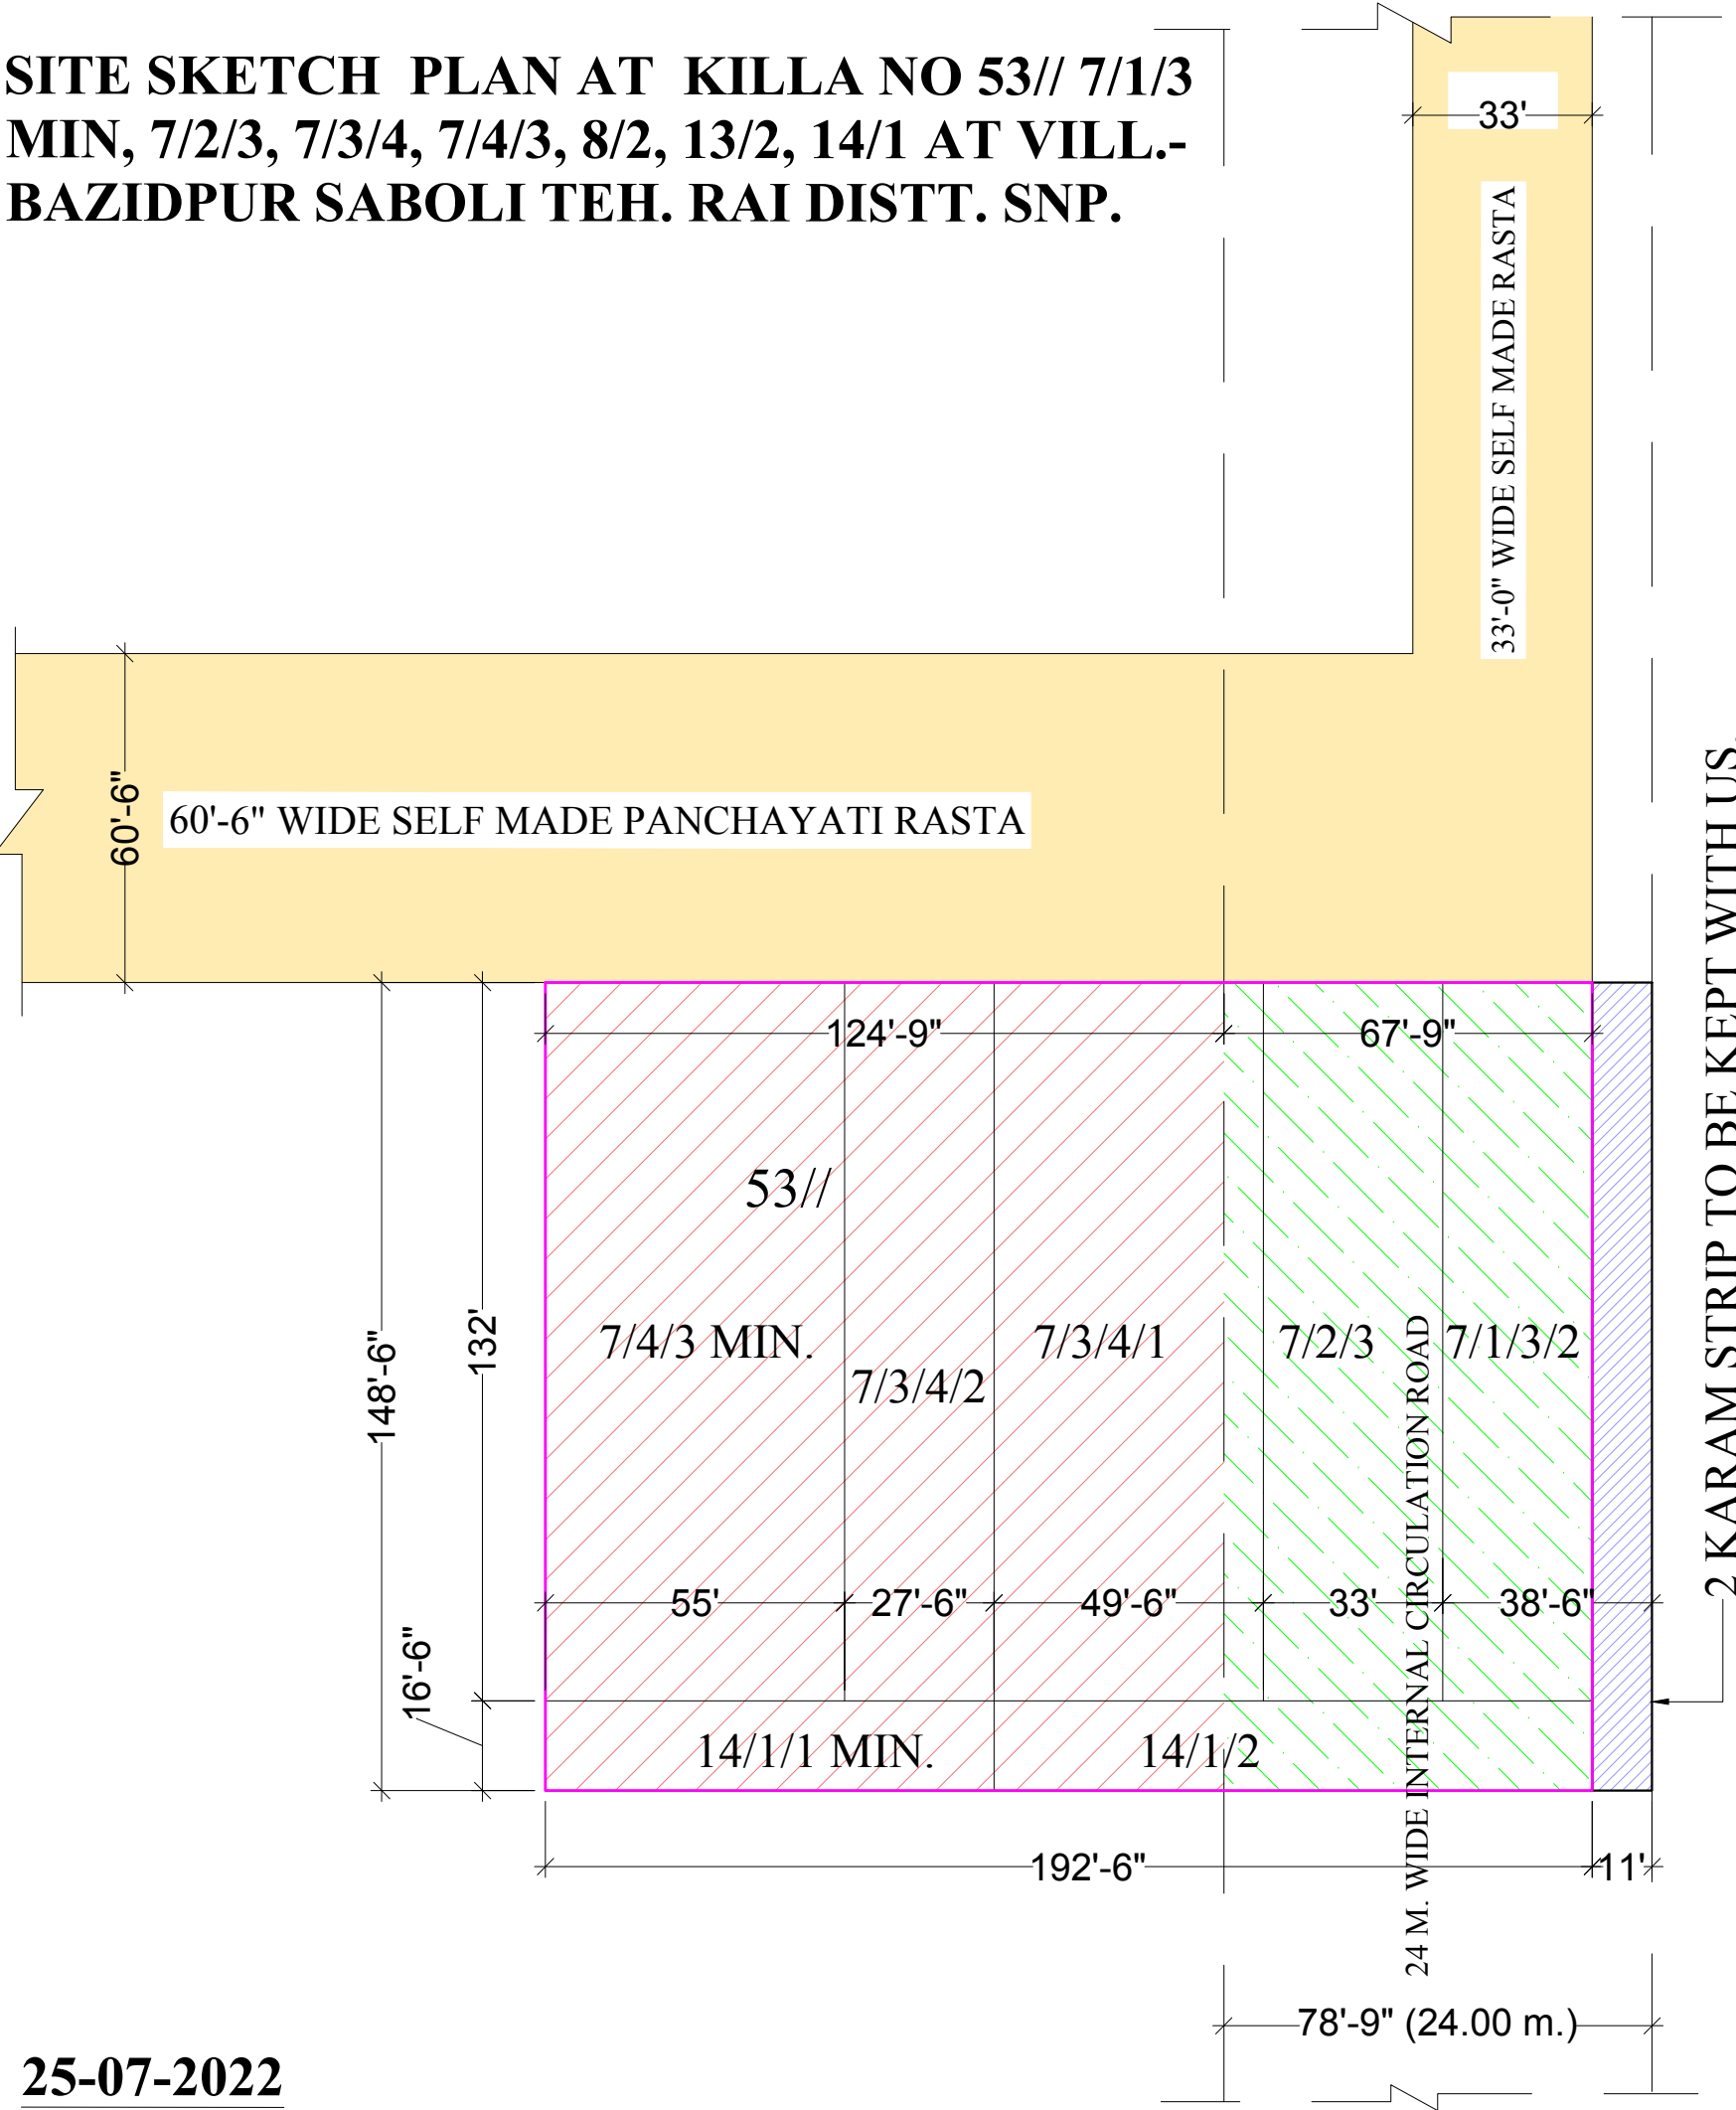

- TOTAL PLOT AREA =**
5 K. - 05 M. OR 0.65625 ACRES OR 3176.25 SQ.YD.
- AREA UNDER 24.0 M. WIDE ROAD =**
67'-9" X 132'-0" = 8943.00 SQ.FT. OR 993.67 SQ.YD.
- BALANCE PLOT AREA TO BE CONSIDERD FOR CLU =**
3176.25 - 993.67 = 2182.58 SQ.YD.

LAND SCHEDULE		
Rec. No.	Kila No.	Area K - M
53//	7/1/3/2	0 - 13
	7/2/3	0 - 16
	7/3/4/1	1 - 04
	7/3/4/2	0 - 13
	7/4/3 MIN.	1 - 07
	14/1/1 MIN.	0 - 05
	14/1/2	0 - 07
TOTAL		5 - 05